
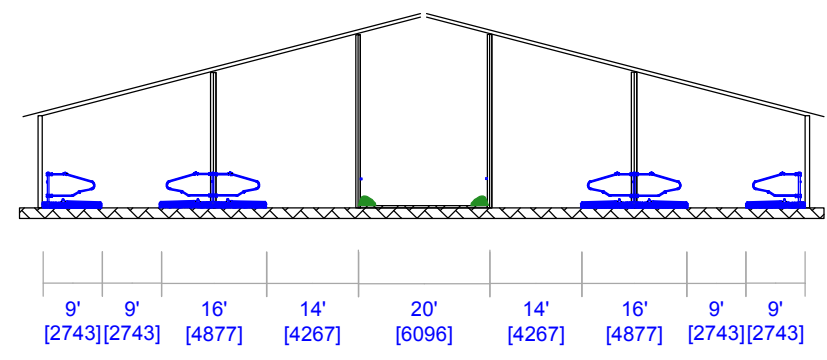
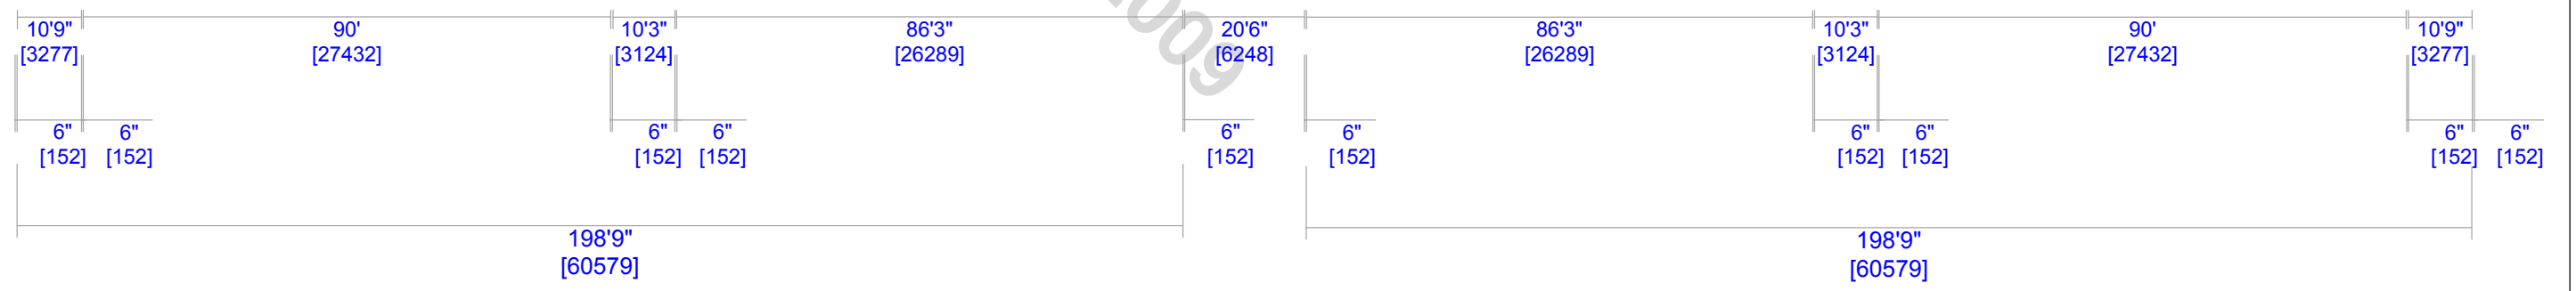


420' [128016] 21x20' [6096] bays

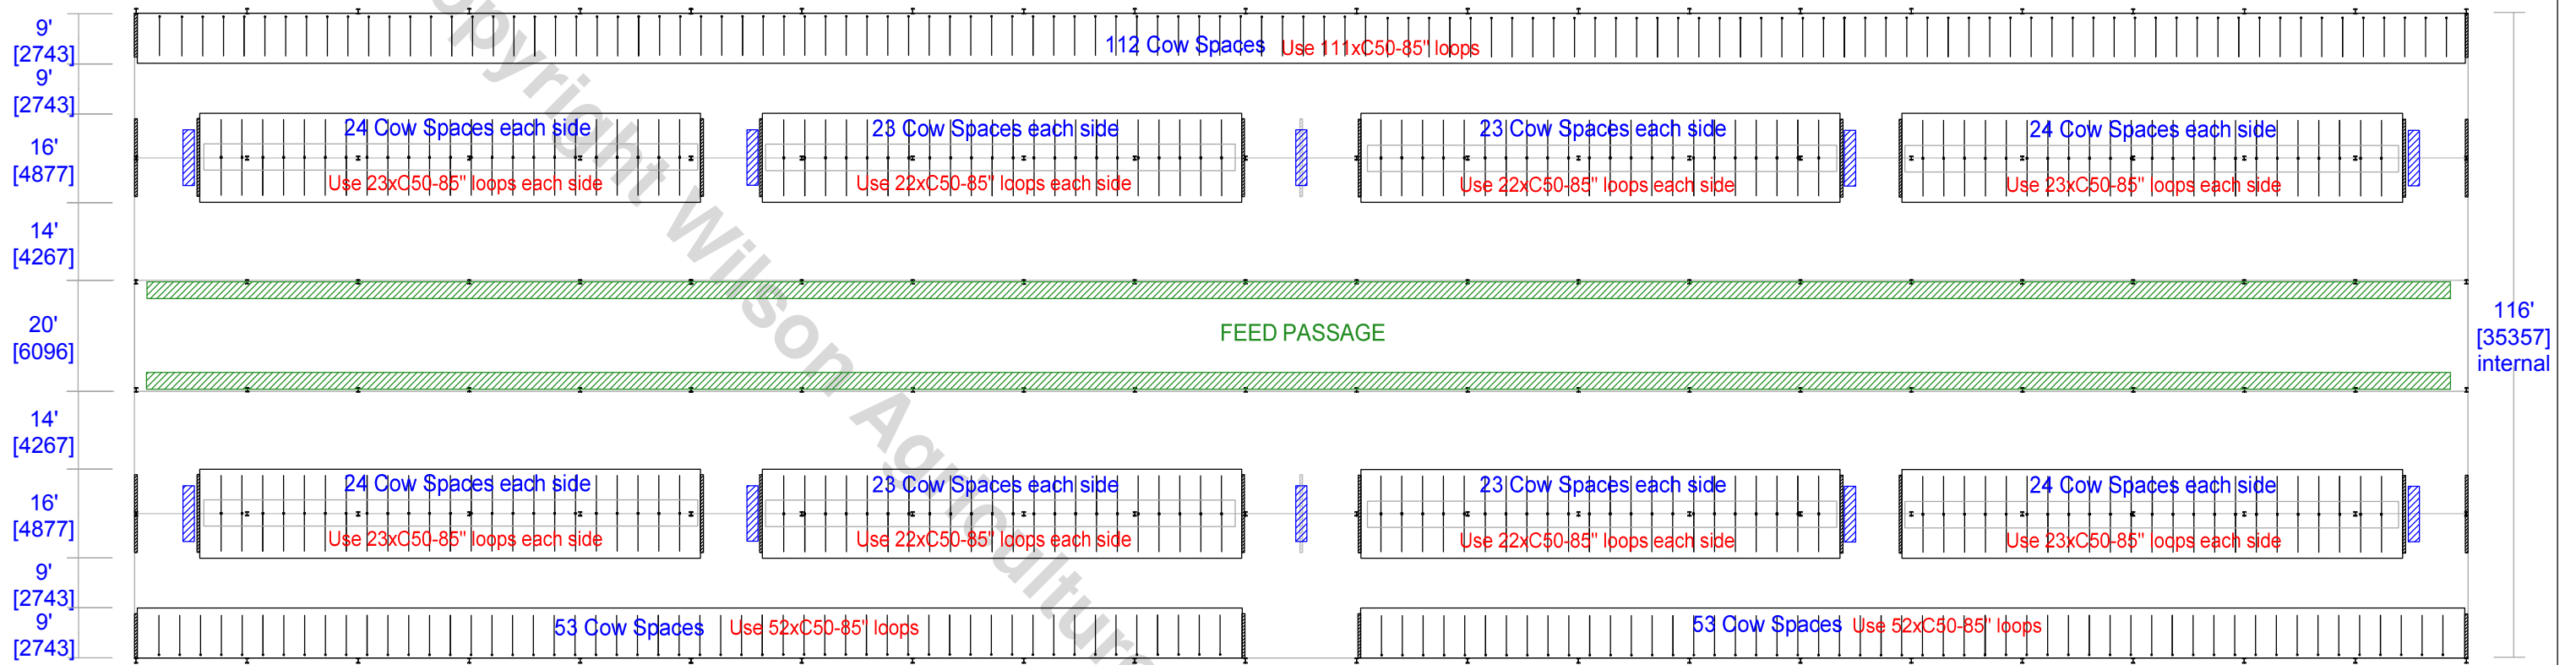

**594 Cow Spaces at 3ft9inch centers**  
 Use 575xC50-85" loops

TITLE: Typical '6' row barn REVISION:

CUSTOMER:

**SAMPLE LAYOUT**

DATE: SCALE: A3 = 1:350 [1cm = 3.5m]

DRAWN BY:

**WILSON AGRICULTURE**  
 Dairy Housing Specialists  
 www.wilsonagri.co.uk

Ivor Davey  
 ivor@wilsonagri.co.uk