
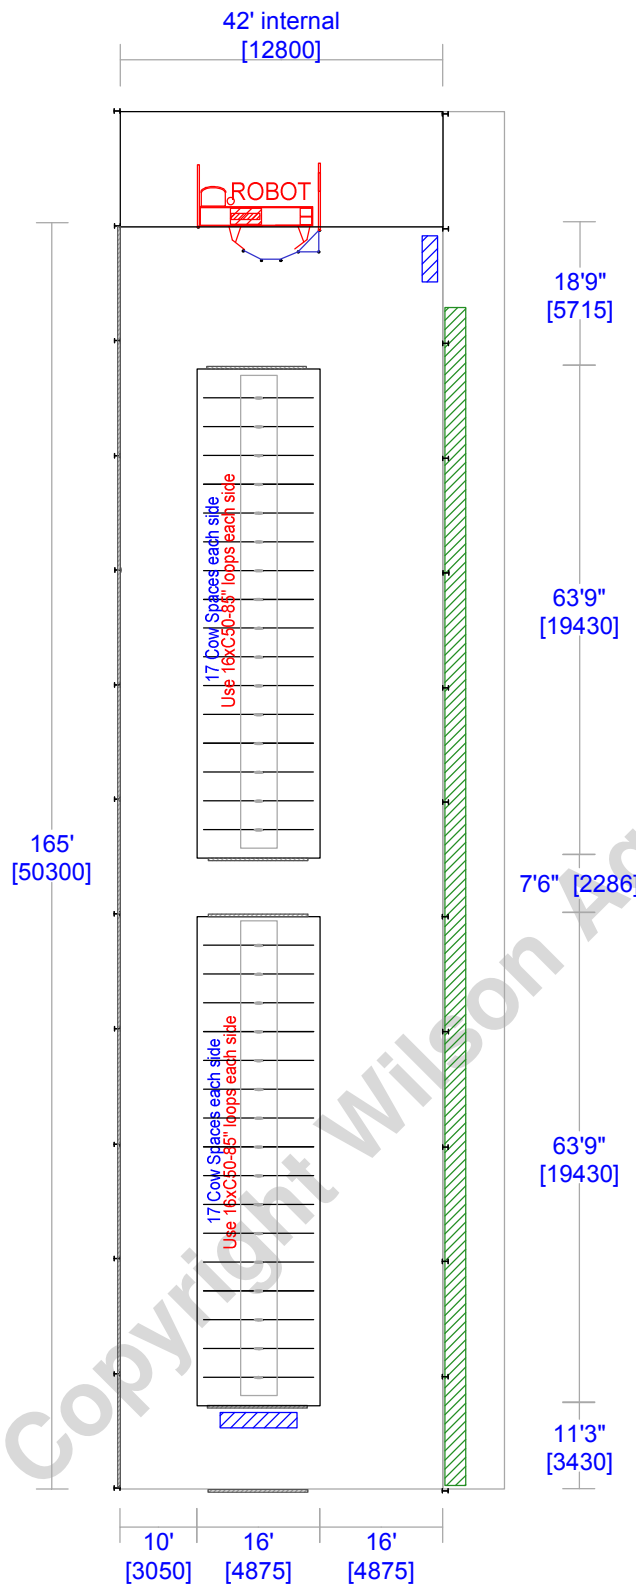



67 Cow Spaces
3ft9inch [1150] centers
Use 64xC50-85" loops

TITLE: Dairy unit	REVISION:
CUSTOMER:	
SAMPLE UNIT 1 With 1x MILK ROBOT	
DATE:	SCALE: A4 = 1:300 [1cm = 3m]
 WILSON AGRICULTURE Dairy Housing Specialists www.wilsonagri.co.uk	DRAWN BY: Ivor Davey ivor@wilsonagri.co.uk



68 Cow Spaces
3ft9inch [1150] centers
 Use 64xC50-85" loops

TITLE: Dairy unit	REVISION:
CUSTOMER:	
SAMPLE UNIT 2 With 1x MILK ROBOT	
DATE:	SCALE: A4 = 1:300 [1cm = 3m]
DRAWN BY:	
 WILSON AGRICULTURE <i>Dairy Housing Specialists</i> www.wilsonagri.co.uk	
Ivor Davey ivor@wilsonagri.co.uk	