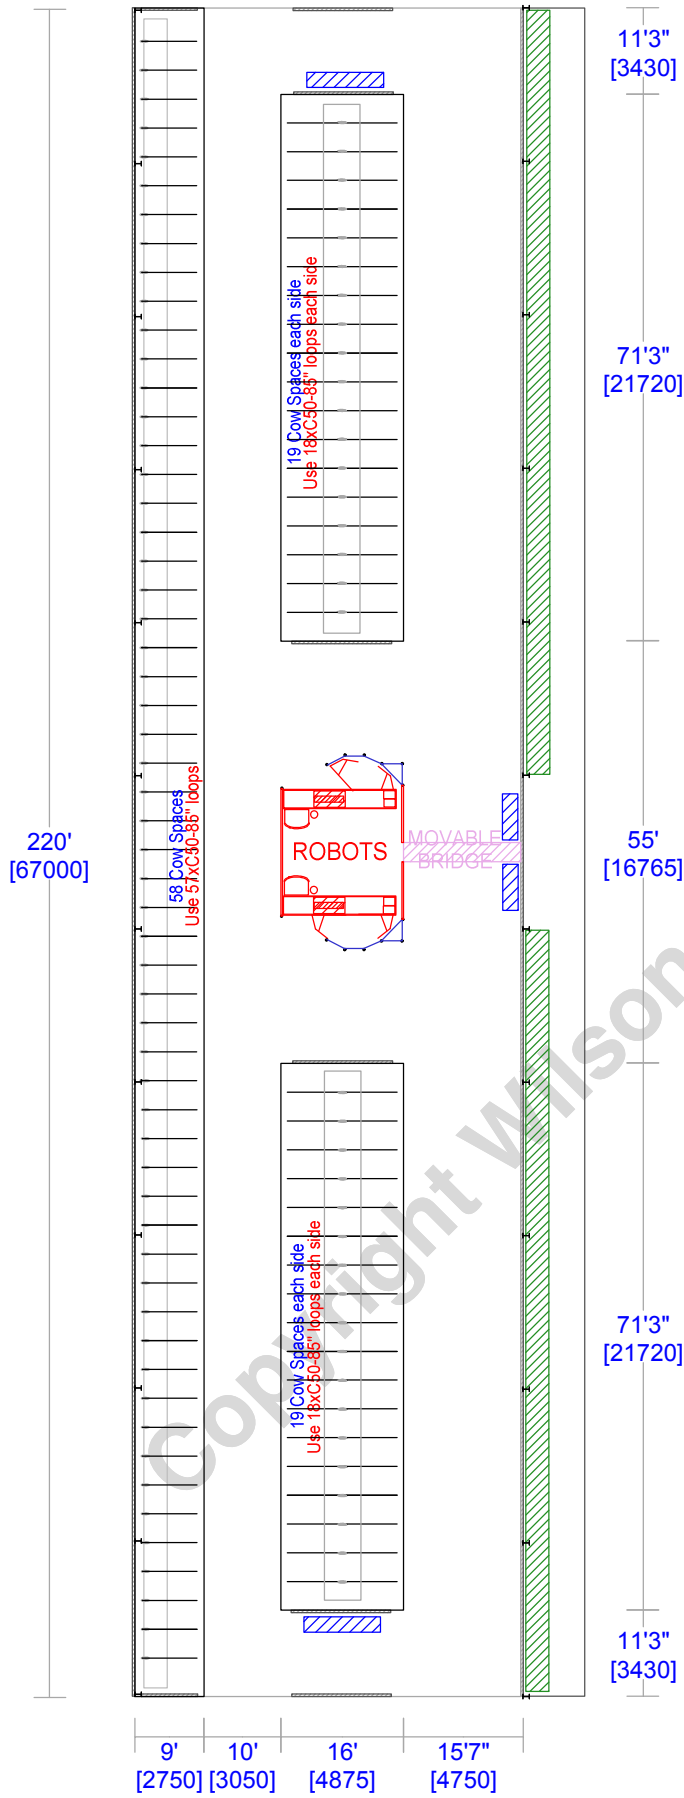

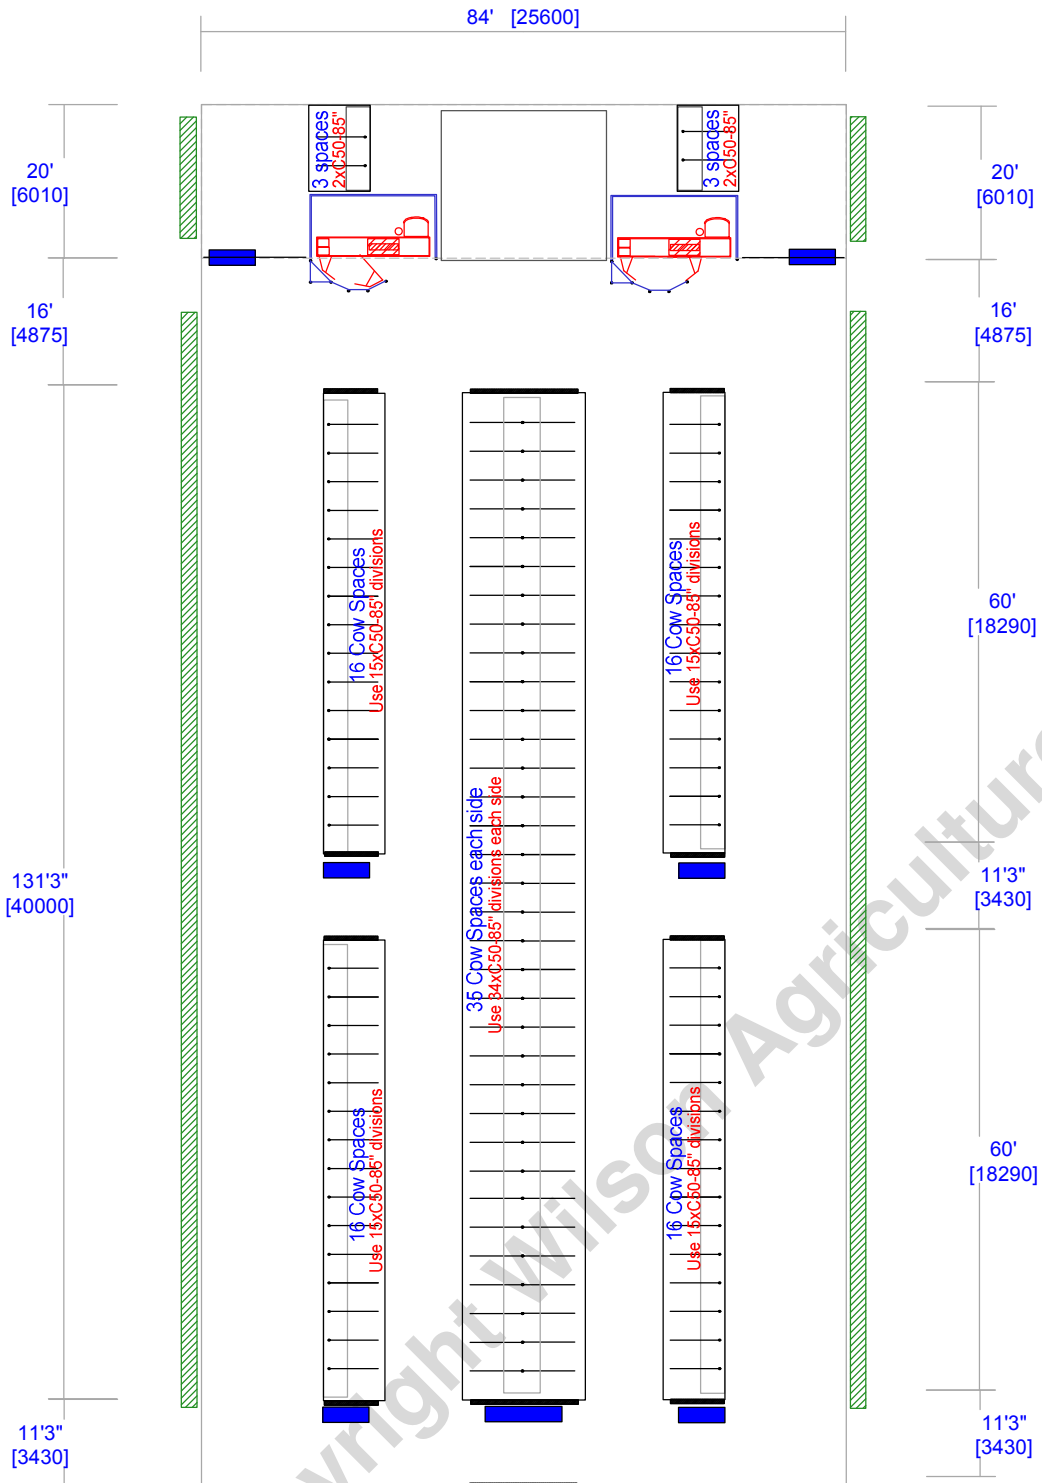


49'9" internal
[15164]




134 Cow Spaces
3ft9inch [1150] centers
 Use 129xC50-85" loops

TITLE: Dairy unit	REVISION:
CUSTOMER: SAMPLE UNIT 3 With 2x MILK ROBOTS	
DATE:	SCALE: A4 = 1:300 [1cm = 3m]
 WILSON AGRICULTURE Dairy Housing Specialists www.wilsonagri.co.uk	
DRAWN BY: Ivor Davey ivor@wilsonagri.co.uk	



Copyright Wilson Agriculture 2009

140 Cow Spaces
3ft9inch [1150] centers
 Use 132xC50-85" loops

TITLE: Dairy unit	REVISION:
CUSTOMER:	
SAMPLE UNIT 4 2x MILK ROBOTS	
DATE:	SCALE: A4 = 1:300 [1cm = 3m]
 WILSON AGRICULTURE Dairy Housing Specialists www.wilsonagri.co.uk	
DRAWN BY: Ivor Davey ivor@wilsonagri.co.uk	