



C-50™

The Adjustable Cow Stall

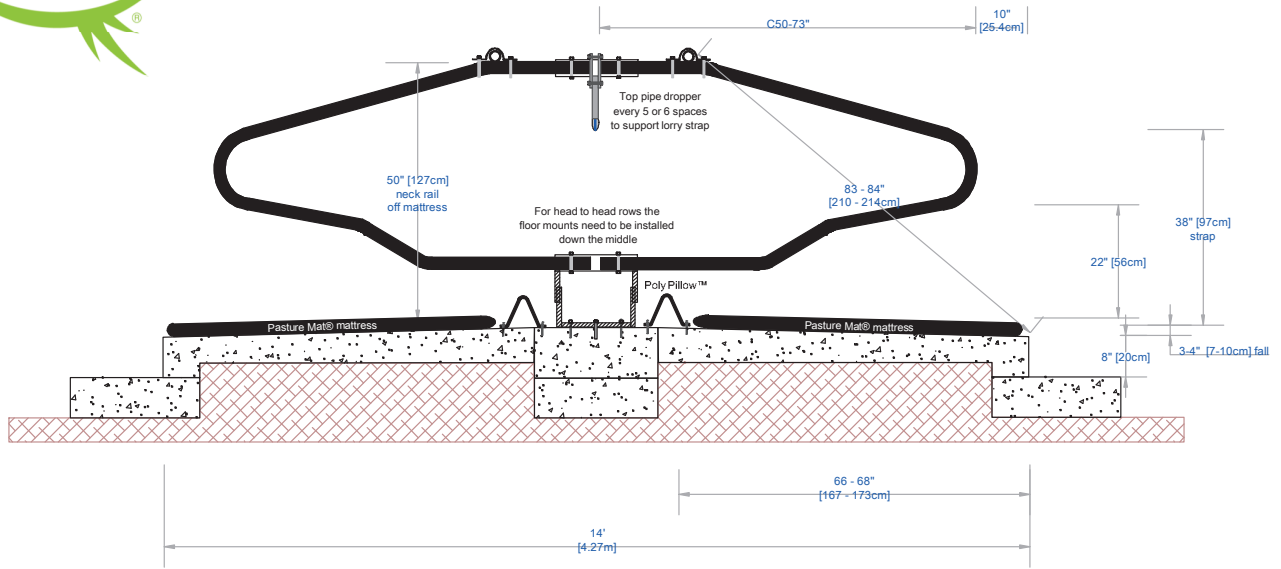


For fixing the floor mount bracket you need a minimum of 5inch [12.5cm] deep concrete pad

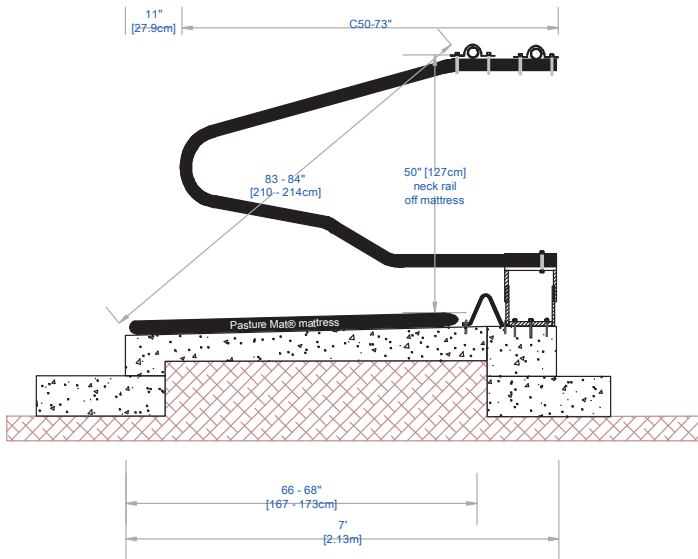


THESE ARE LONGER CUBICLES:




TITLE: The Floor Mount Bracket	REVISION:
DETAILS: C50-73" for 7ft [2.13m] single row and 14ft [4.27m] head to head	
DATE:	SCALE: Scale: 1:35
 WILSON AGRICULTURE Dairy Housing Specialists www.wilsonagri.co.uk	DRAWN BY: Ivor Davey ivor@wilsonagri.co.uk

C-50™


The Adjustable Cow Stall

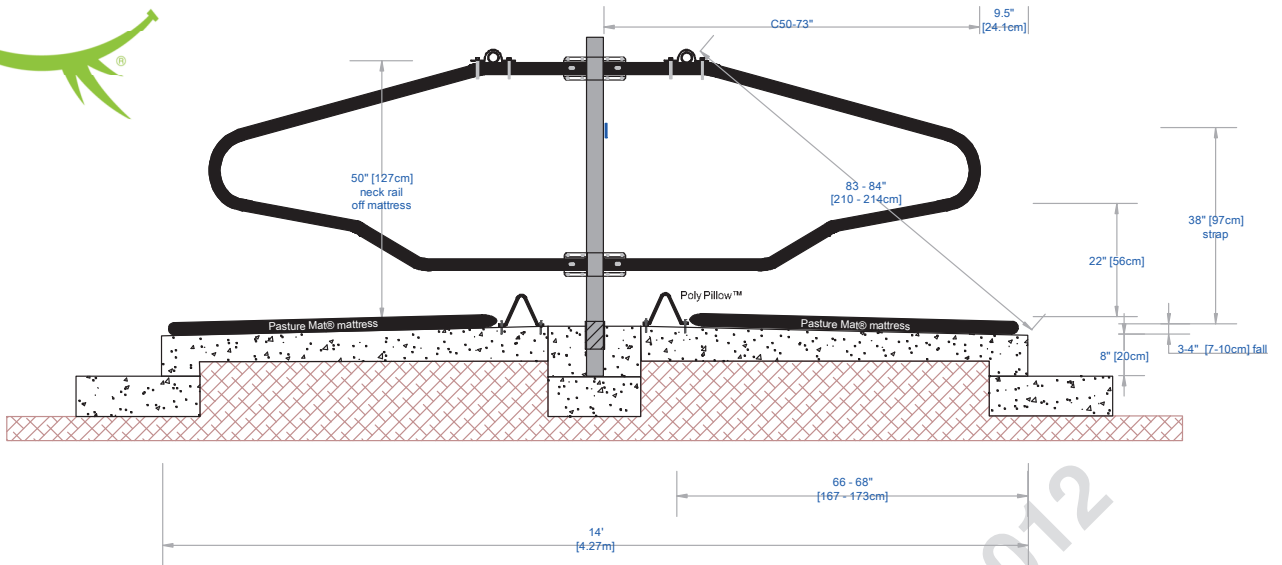

THESE ARE LONGER CUBICLES:

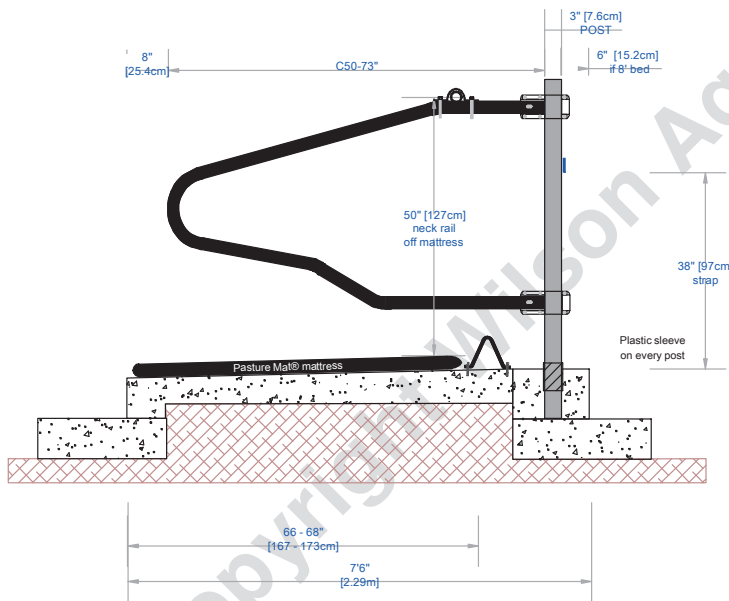



Note: Use the protective post sleeve and dent the post first to prevent it turning in the concrete

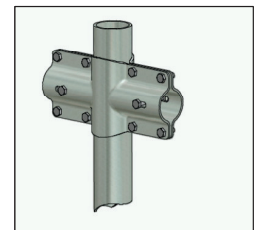

TITLE: Post Mounted cubicles	REVISION:
DETAILS: C50-73" for 7ft6inch [2.29m] single row and 14ft [4.27m] head to head	
DATE:	SCALE: Scale: 1:35
WILSON AGRICULTURE Dairy Housing Specialists www.wilsonagri.co.uk	DRAWN BY: Ivor Davey ivor@wilsonagri.co.uk

C-50™

The Adjustable Cow Stall

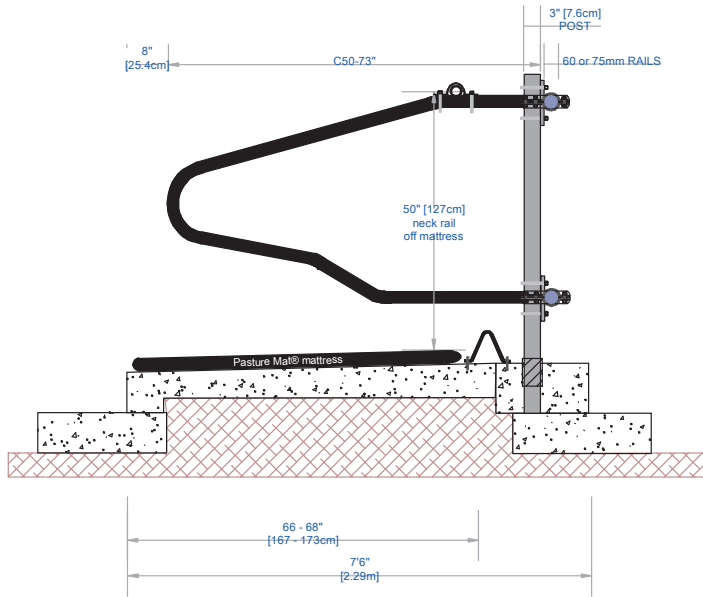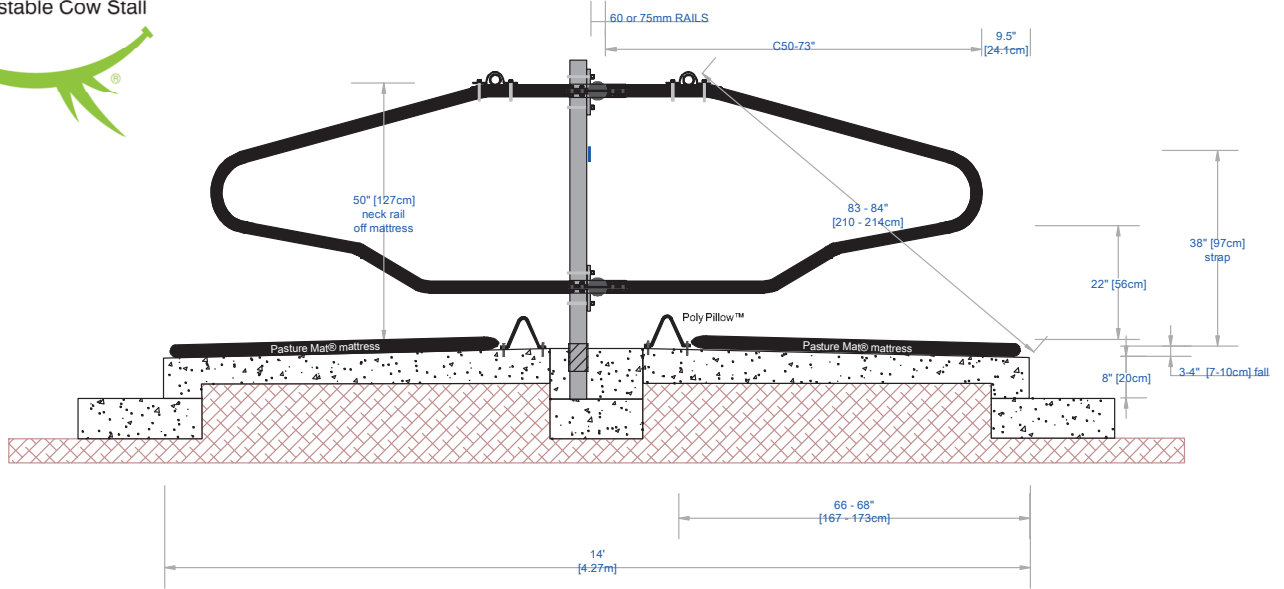

Note: Use the protective post sleeve and dent the post first to prevent it turning in the concrete

NOTES:

Adjust measurements according to different bed lengths.

The back of the cubicle needs to be between 6 & 14 inches [15 & 36cm] from the heel curb.

RAILS CAN BE EITHER 75mm OR 60mm DEPENDING ON SPAN REQUIRED.

RAILS CAN BE FIXED TO STANCHIONS IF AVAILABLE.

RAILS ARE NOT PREFERRED IF MAXIMISING COW COMFORT. WE PREFER POST OR FLOOR MOUNTED CUBICLES.

TITLE: Rail Mounted cubicles

REVISION:

DETAILS:

C50-73" for 7ft6inch [2.29m] single row and 14ft [4.27m] head to head

DATE:

SCALE:

Scale: 1:35



WILSON AGRICULTURE
Dairy Housing Specialists
www.wilsonagri.co.uk

DRAWN BY:

Ivor Davey
ivor@wilsonagri.co.uk