



# C-50™

The Adjustable Cow Stall

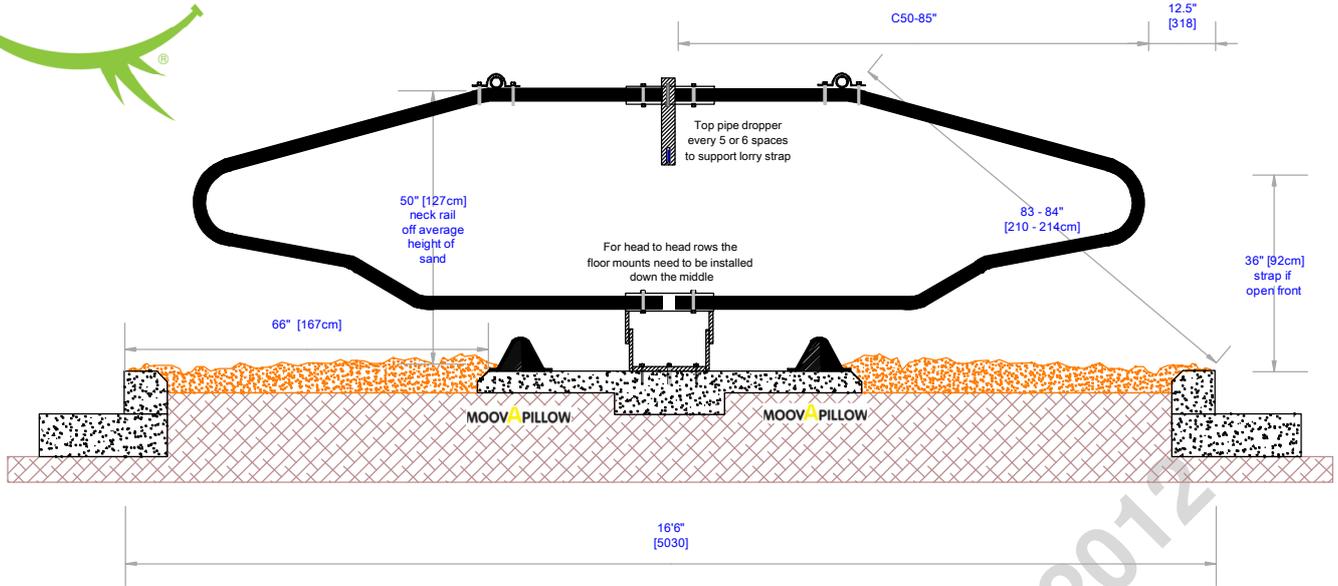


For fixing the floor mount bracket you need a minimum of 7inch [17cm] deep concrete pad

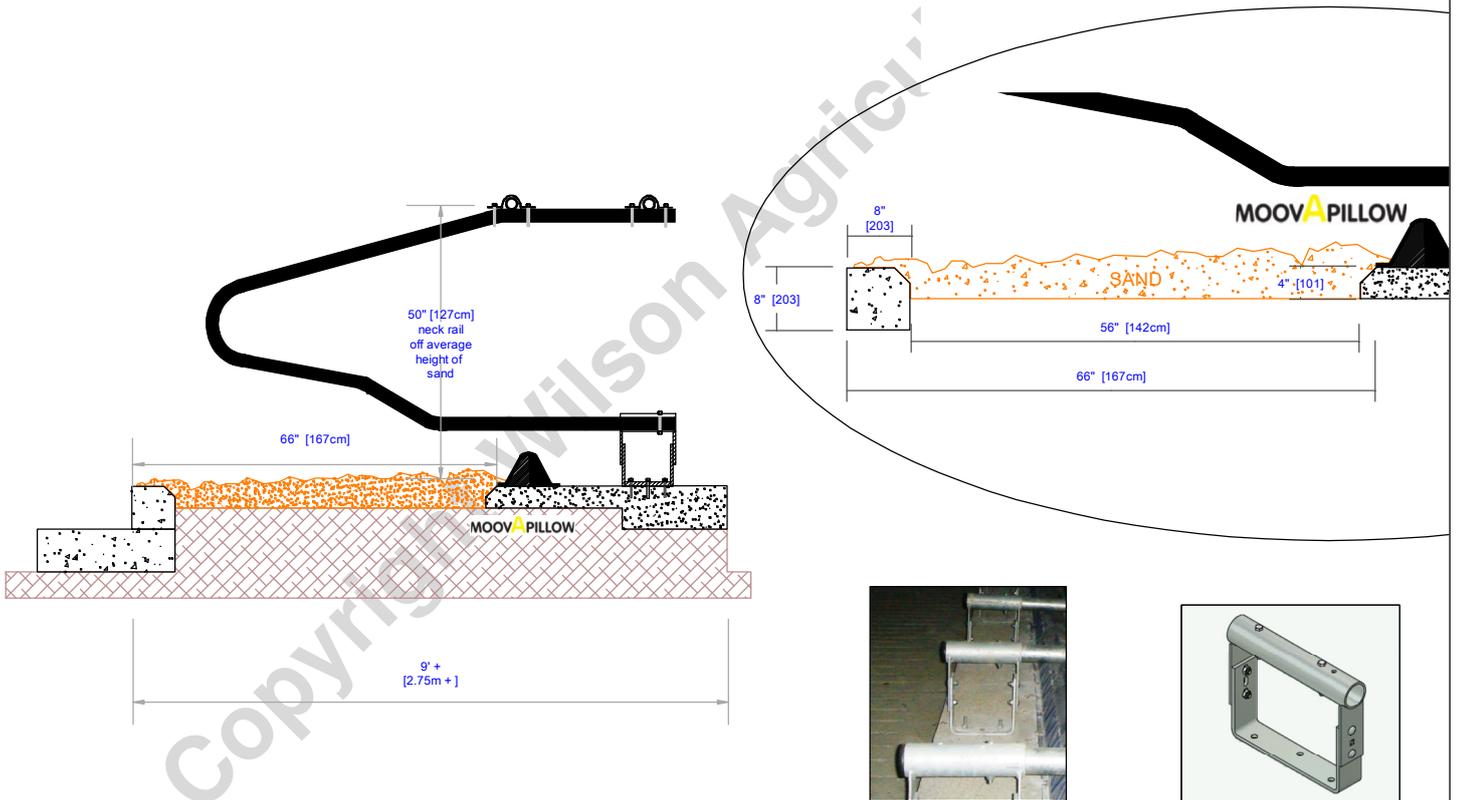


TITLE: The Floor Mount Bracket	REVISION: SAND
DETAILS: <b>C50-85" for 9ft [2.75m] single row and 16ft6inch [5.03m] head to head</b>	
DATE:	SCALE: Scale: 1:35
 <b>WILSON AGRICULTURE</b> Dairy Housing Specialists <a href="http://www.wilsonagri.co.uk">www.wilsonagri.co.uk</a>	DRAWN BY: Ivor Davey ivor@wilsonagri.co.uk

# C-50™

The Adjustable Cow Stall

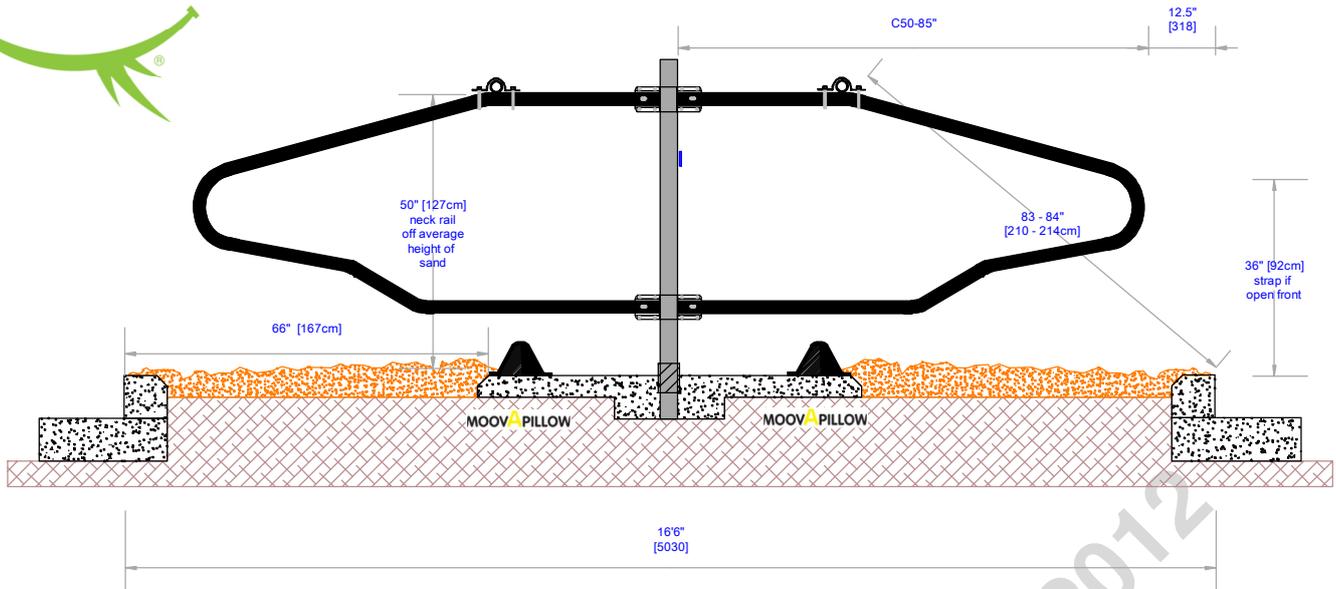

For post mounts the posts need to be installed down the middle

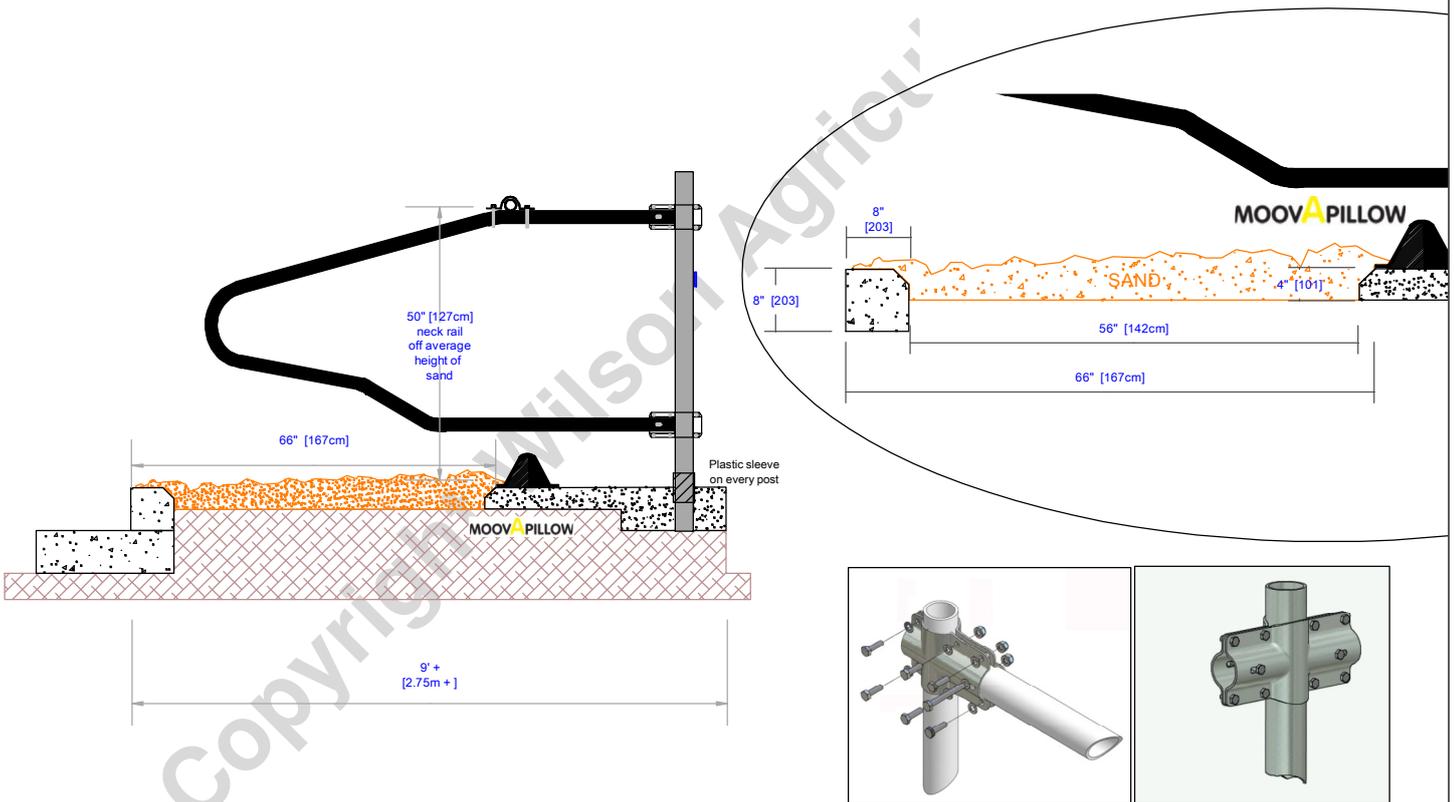

TITLE: The Post Mounted cubicles		REVISION: SAND
DETAILS: <b>C50-85" for 9ft [2.75m] single row and 16ft6inch [5.03m] head to head</b>		
DATE:	SCALE: Scale: 1:35	DRAWN BY:
 <b>WILSON AGRICULTURE</b> Dairy Housing Specialists <a href="http://www.wilsonagri.co.uk">www.wilsonagri.co.uk</a>		Ivor Davey ivor@wilsonagri.co.uk