

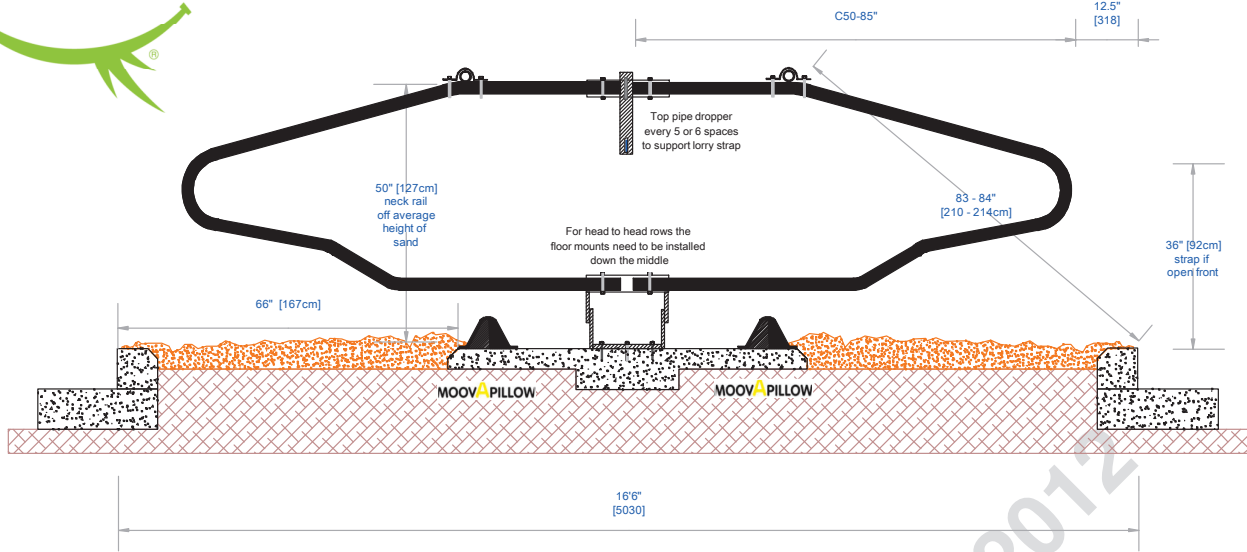


C-50™

The Adjustable Cow Stall

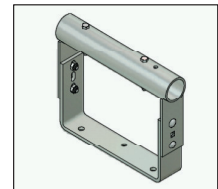

For fixing the floor mount bracket you need a minimum of 7inch [17cm] deep concrete pad

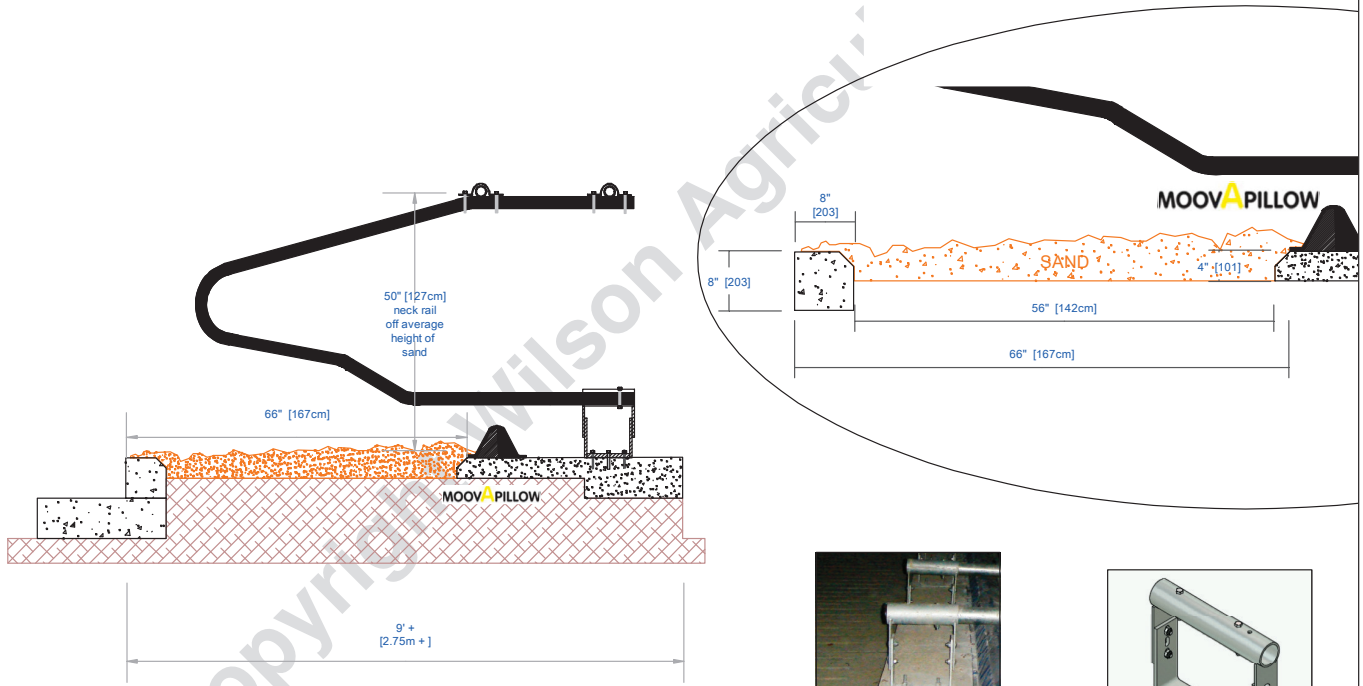

| | |
|--|--|
| TITLE: The Floor Mount Bracket | REVISION: SAND |
| DETAILS: C50-85" for 9ft [2.75m] single row and 16ft6inch [5.03m] head to head | |
| DATE: | SCALE: Scale: 1:35 |
| Wilson Agri WILSON AGRICULTURE Dairy Housing Specialists www.wilsonagri.co.uk | DRAWN BY: Ivor Davey ivor@wilsonagri.co.uk |