

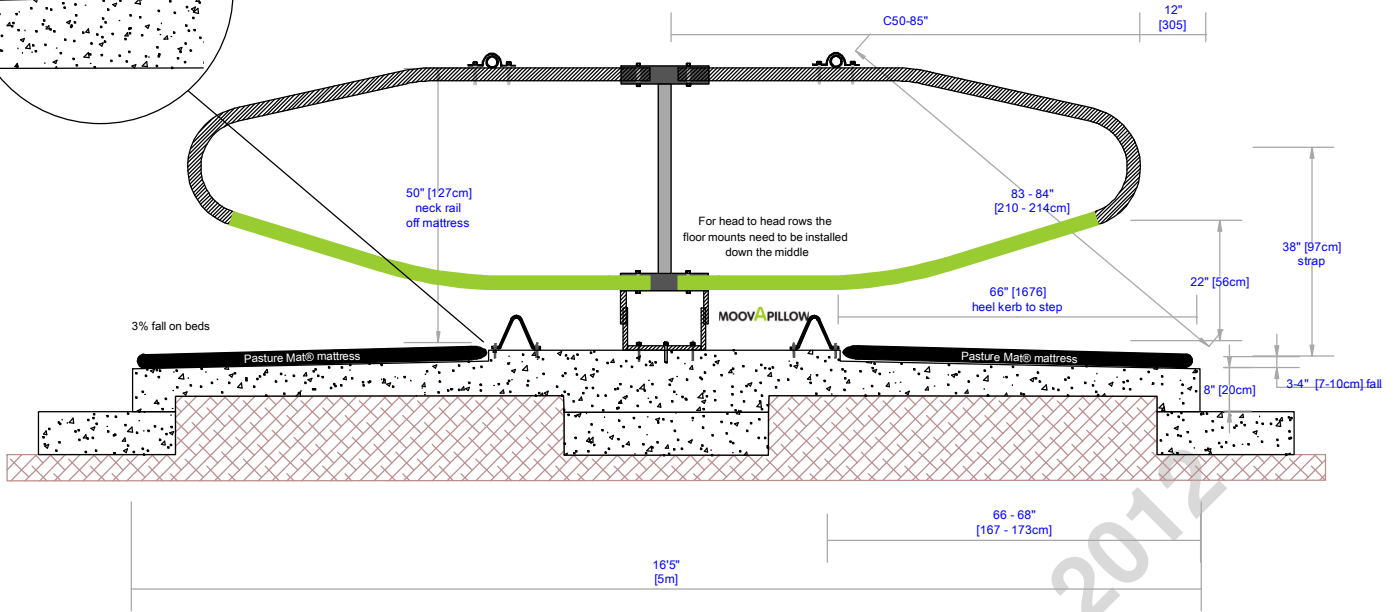
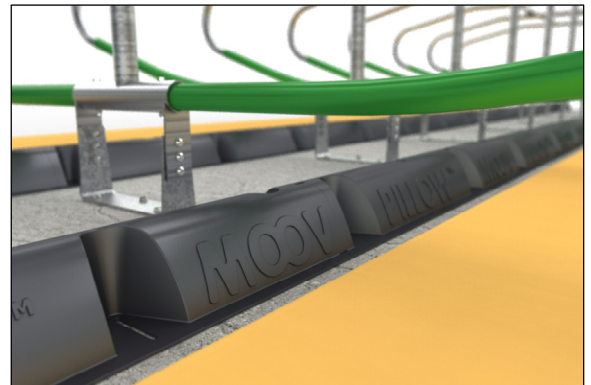


66" [1675] from heel curb to face of step

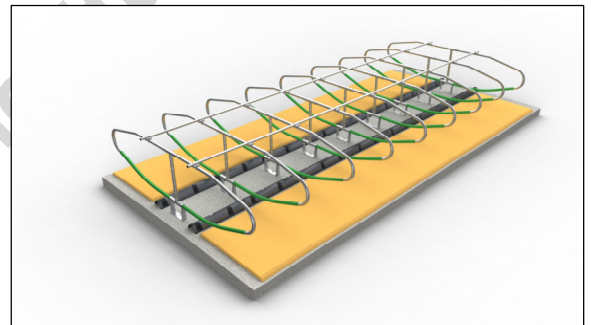

For fixing the floor mount bracket you need a minimum of 5inch [12.5cm] deep concrete pad

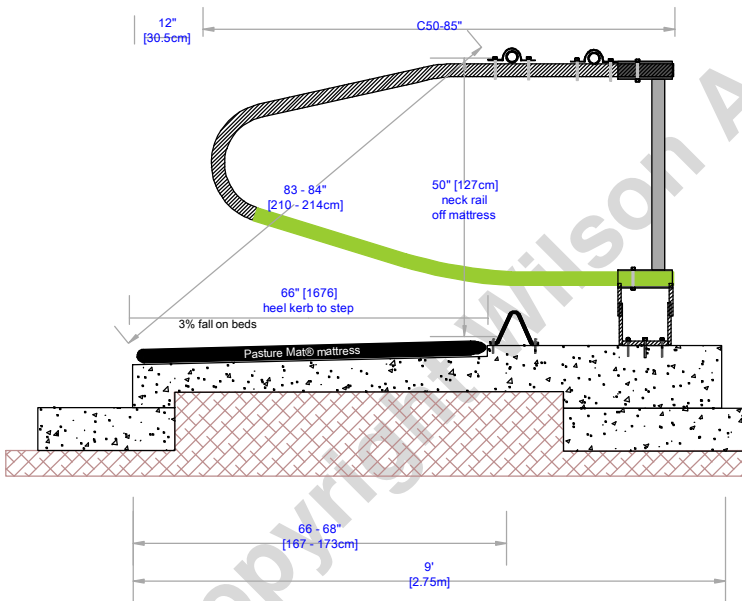

COWCOON[®]

The Hybrid Cow Stall



TITLE: The Floor Mount Bracket	REVISION: Cowcoon
DETAILS: STEPPED	
Cowcoon-85" for 9ft + [2.75m] single row and 16ft6inch [5029] head to head	
DATE:	SCALE: Scale: 1:35
Wilson Agri WILSON AGRICULTURE Dairy Housing Specialists www.wilsonagri.co.uk	DRAWN BY: Ivor Davey ivor@wilsonagri.co.uk